

*All measurements are plus or minus and subject to site verification

GRAMMERCY

RESIDENCES

Philip Andrew Hazan

Architects
Designers

**MICHELANGE
PANZINI
ARCHITECTES**

CONDO F 6


1950 SHERBROOKE OUEST

Title Suggested Layout
Plan


Scale 3/16" = 1'-0"

Page No. C-1

Date 2012-12-11

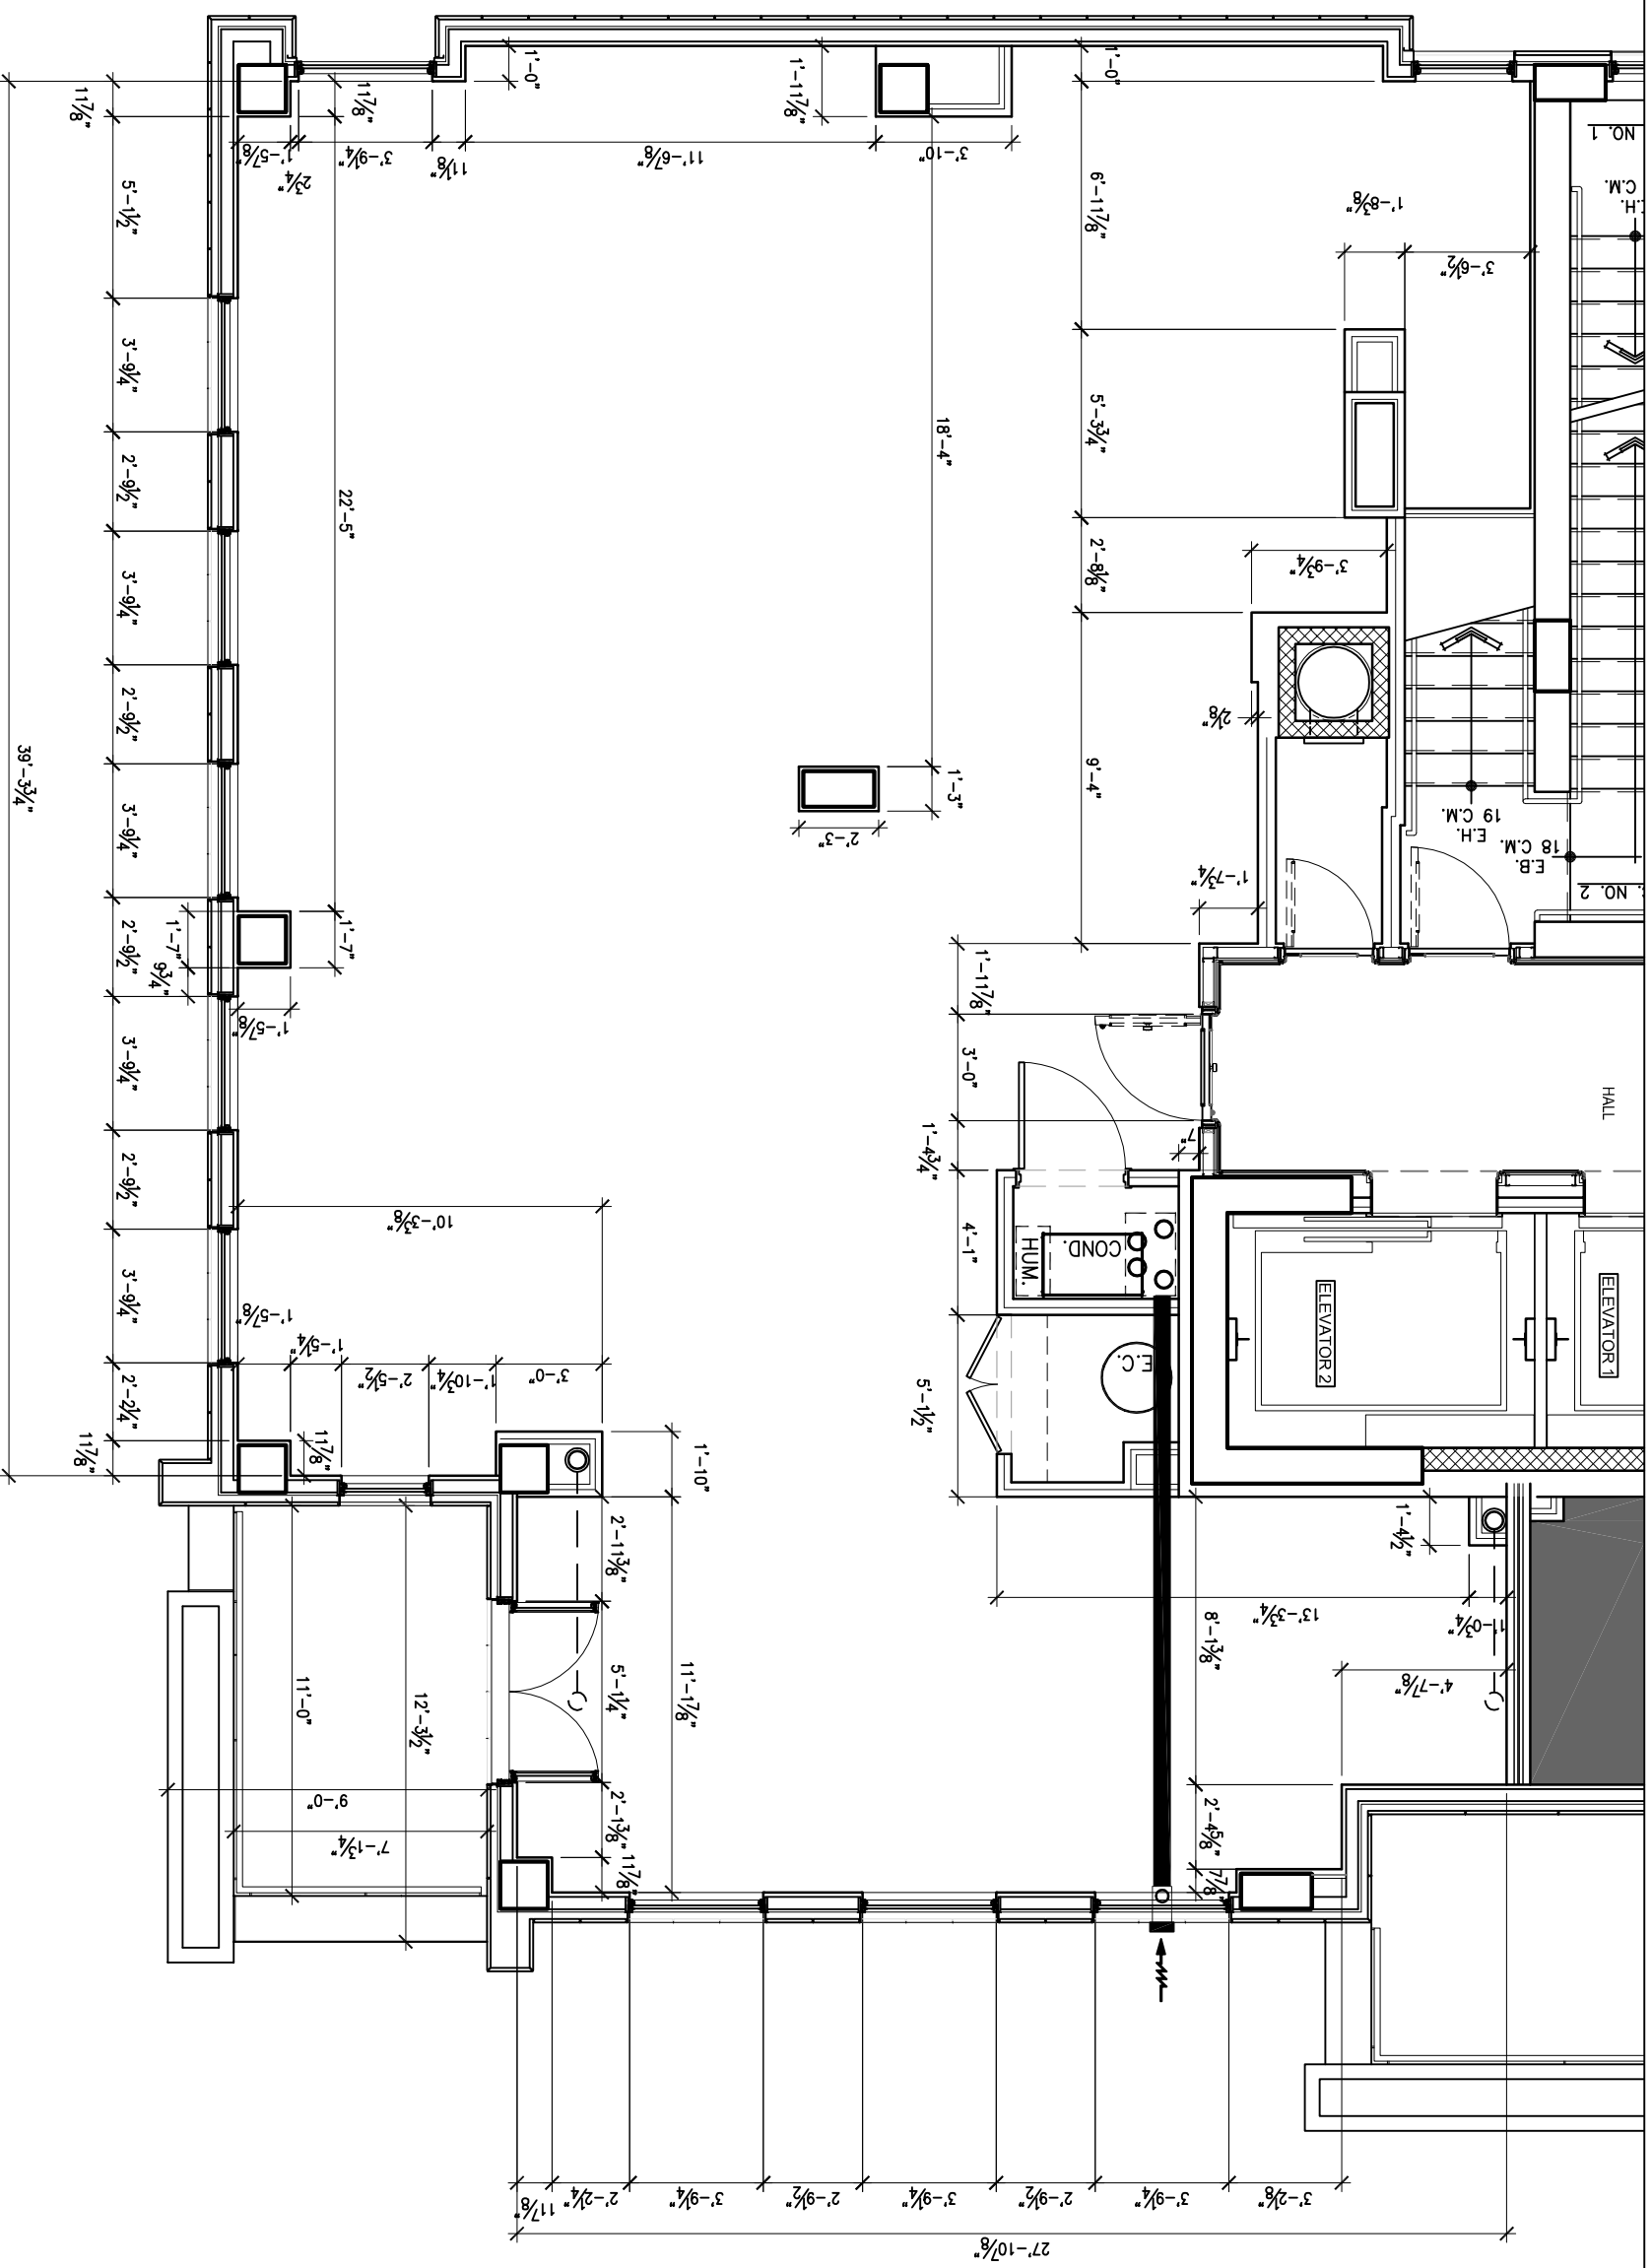

* All measurements are plus or minus and subject to site verification

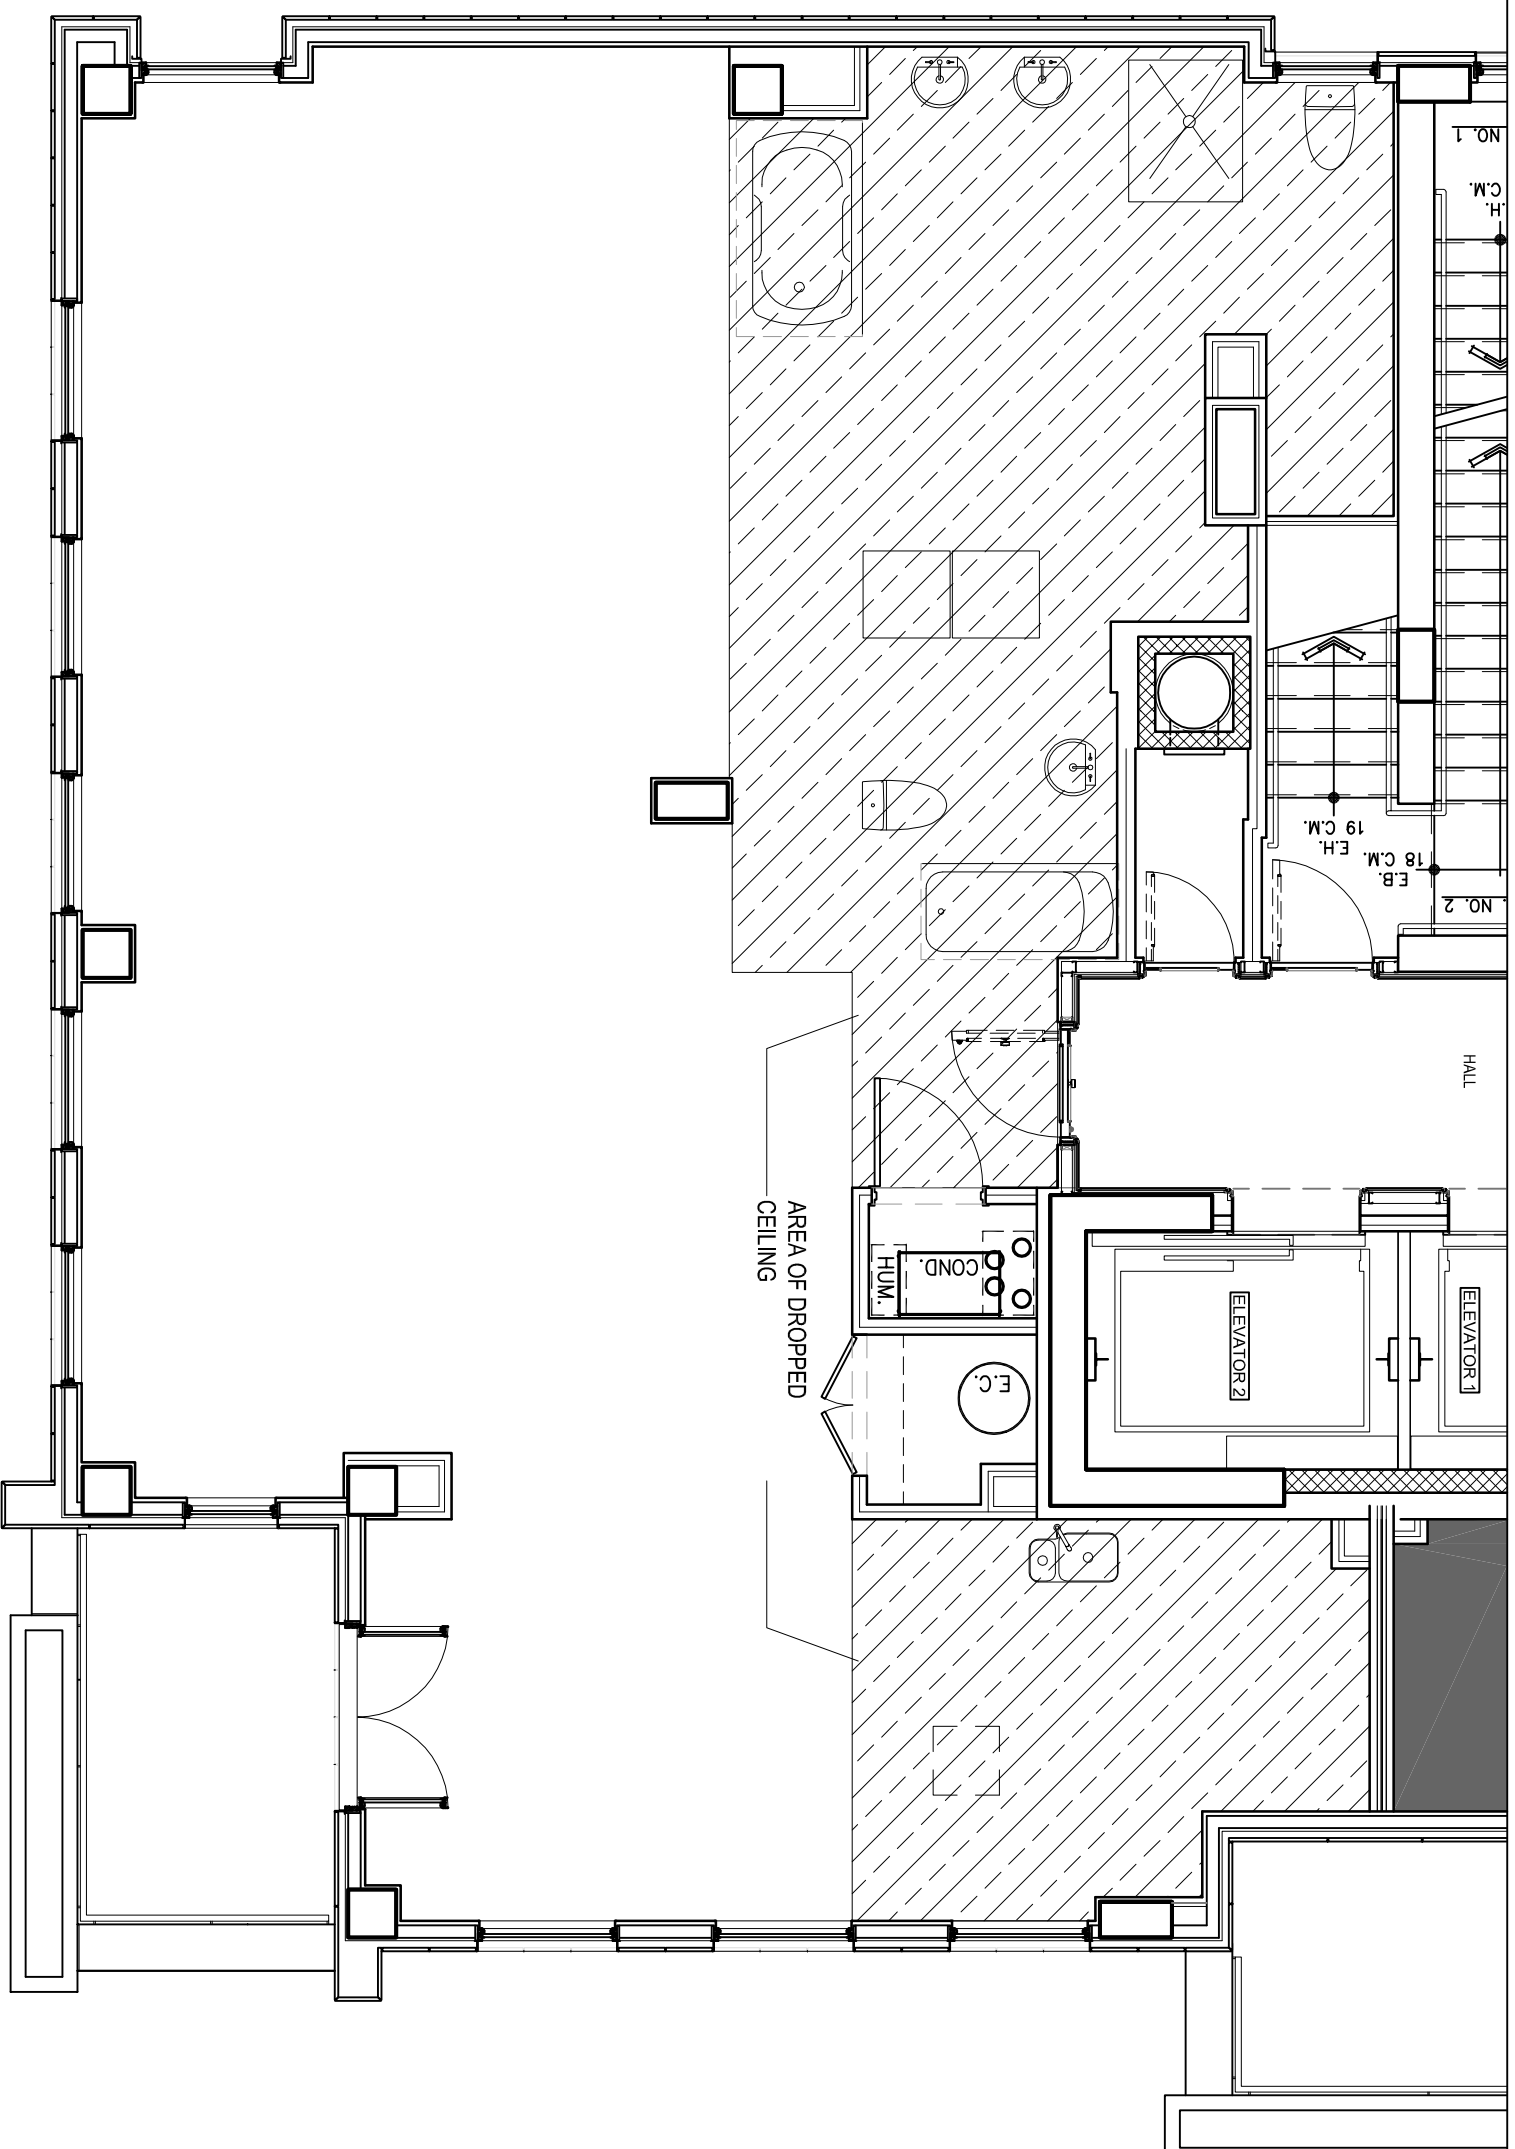

*All measurements are plus or minus and subject to site verification

GRAMMERCY

RESIDENCES

Philip Andrew Hazan

Architects
Designers

MICHELANGELO PANZINI ARCHITECTES

CONDO F-6


1950 SHERBROOKE OUEST

Title Plumbing and
Shafts Plan

Page No. C-3

Scale 3/16" = 1'-0"

Date 2012-12-11

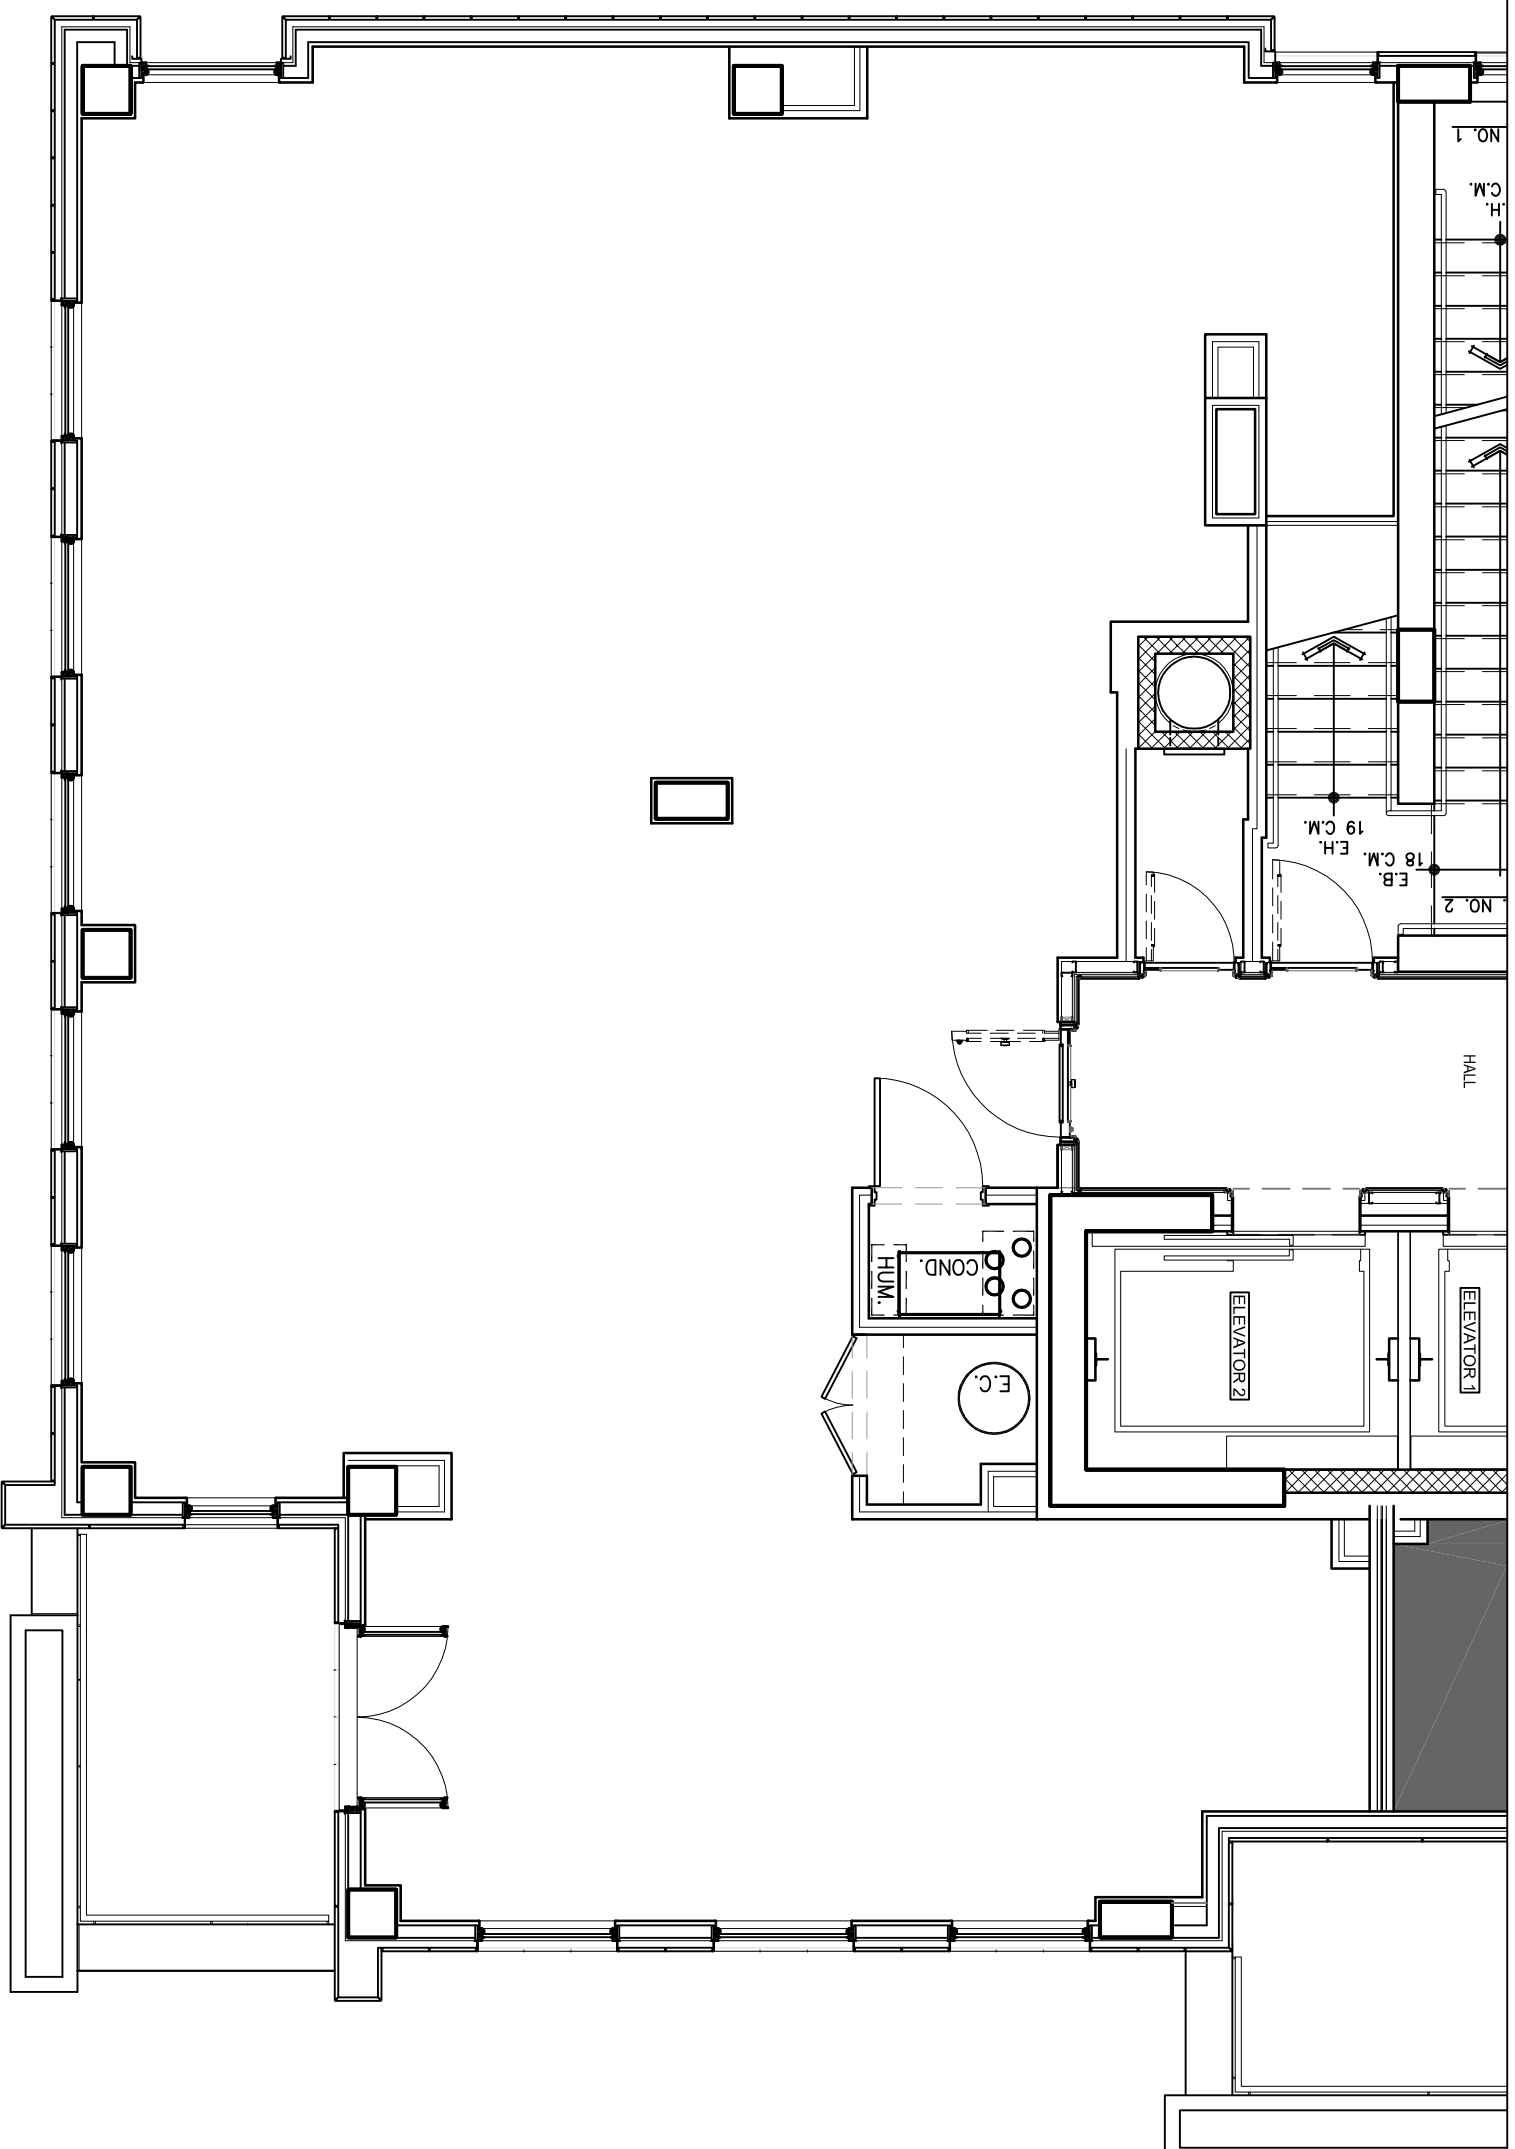

*All measurements are plus or minus and subject to site verification

GRAMMERCY

RESIDENCES

Philip Andrew Hazan

Architects
Designers

**MICHELANGE
PANZINI
ARCHITECTES**

CONDO F-6

1950 SHERBROOKE OUEST

Title Blank Plan

Page No. C-4

Scale 3/16" = 1'-0"

Date 2012-12-11